



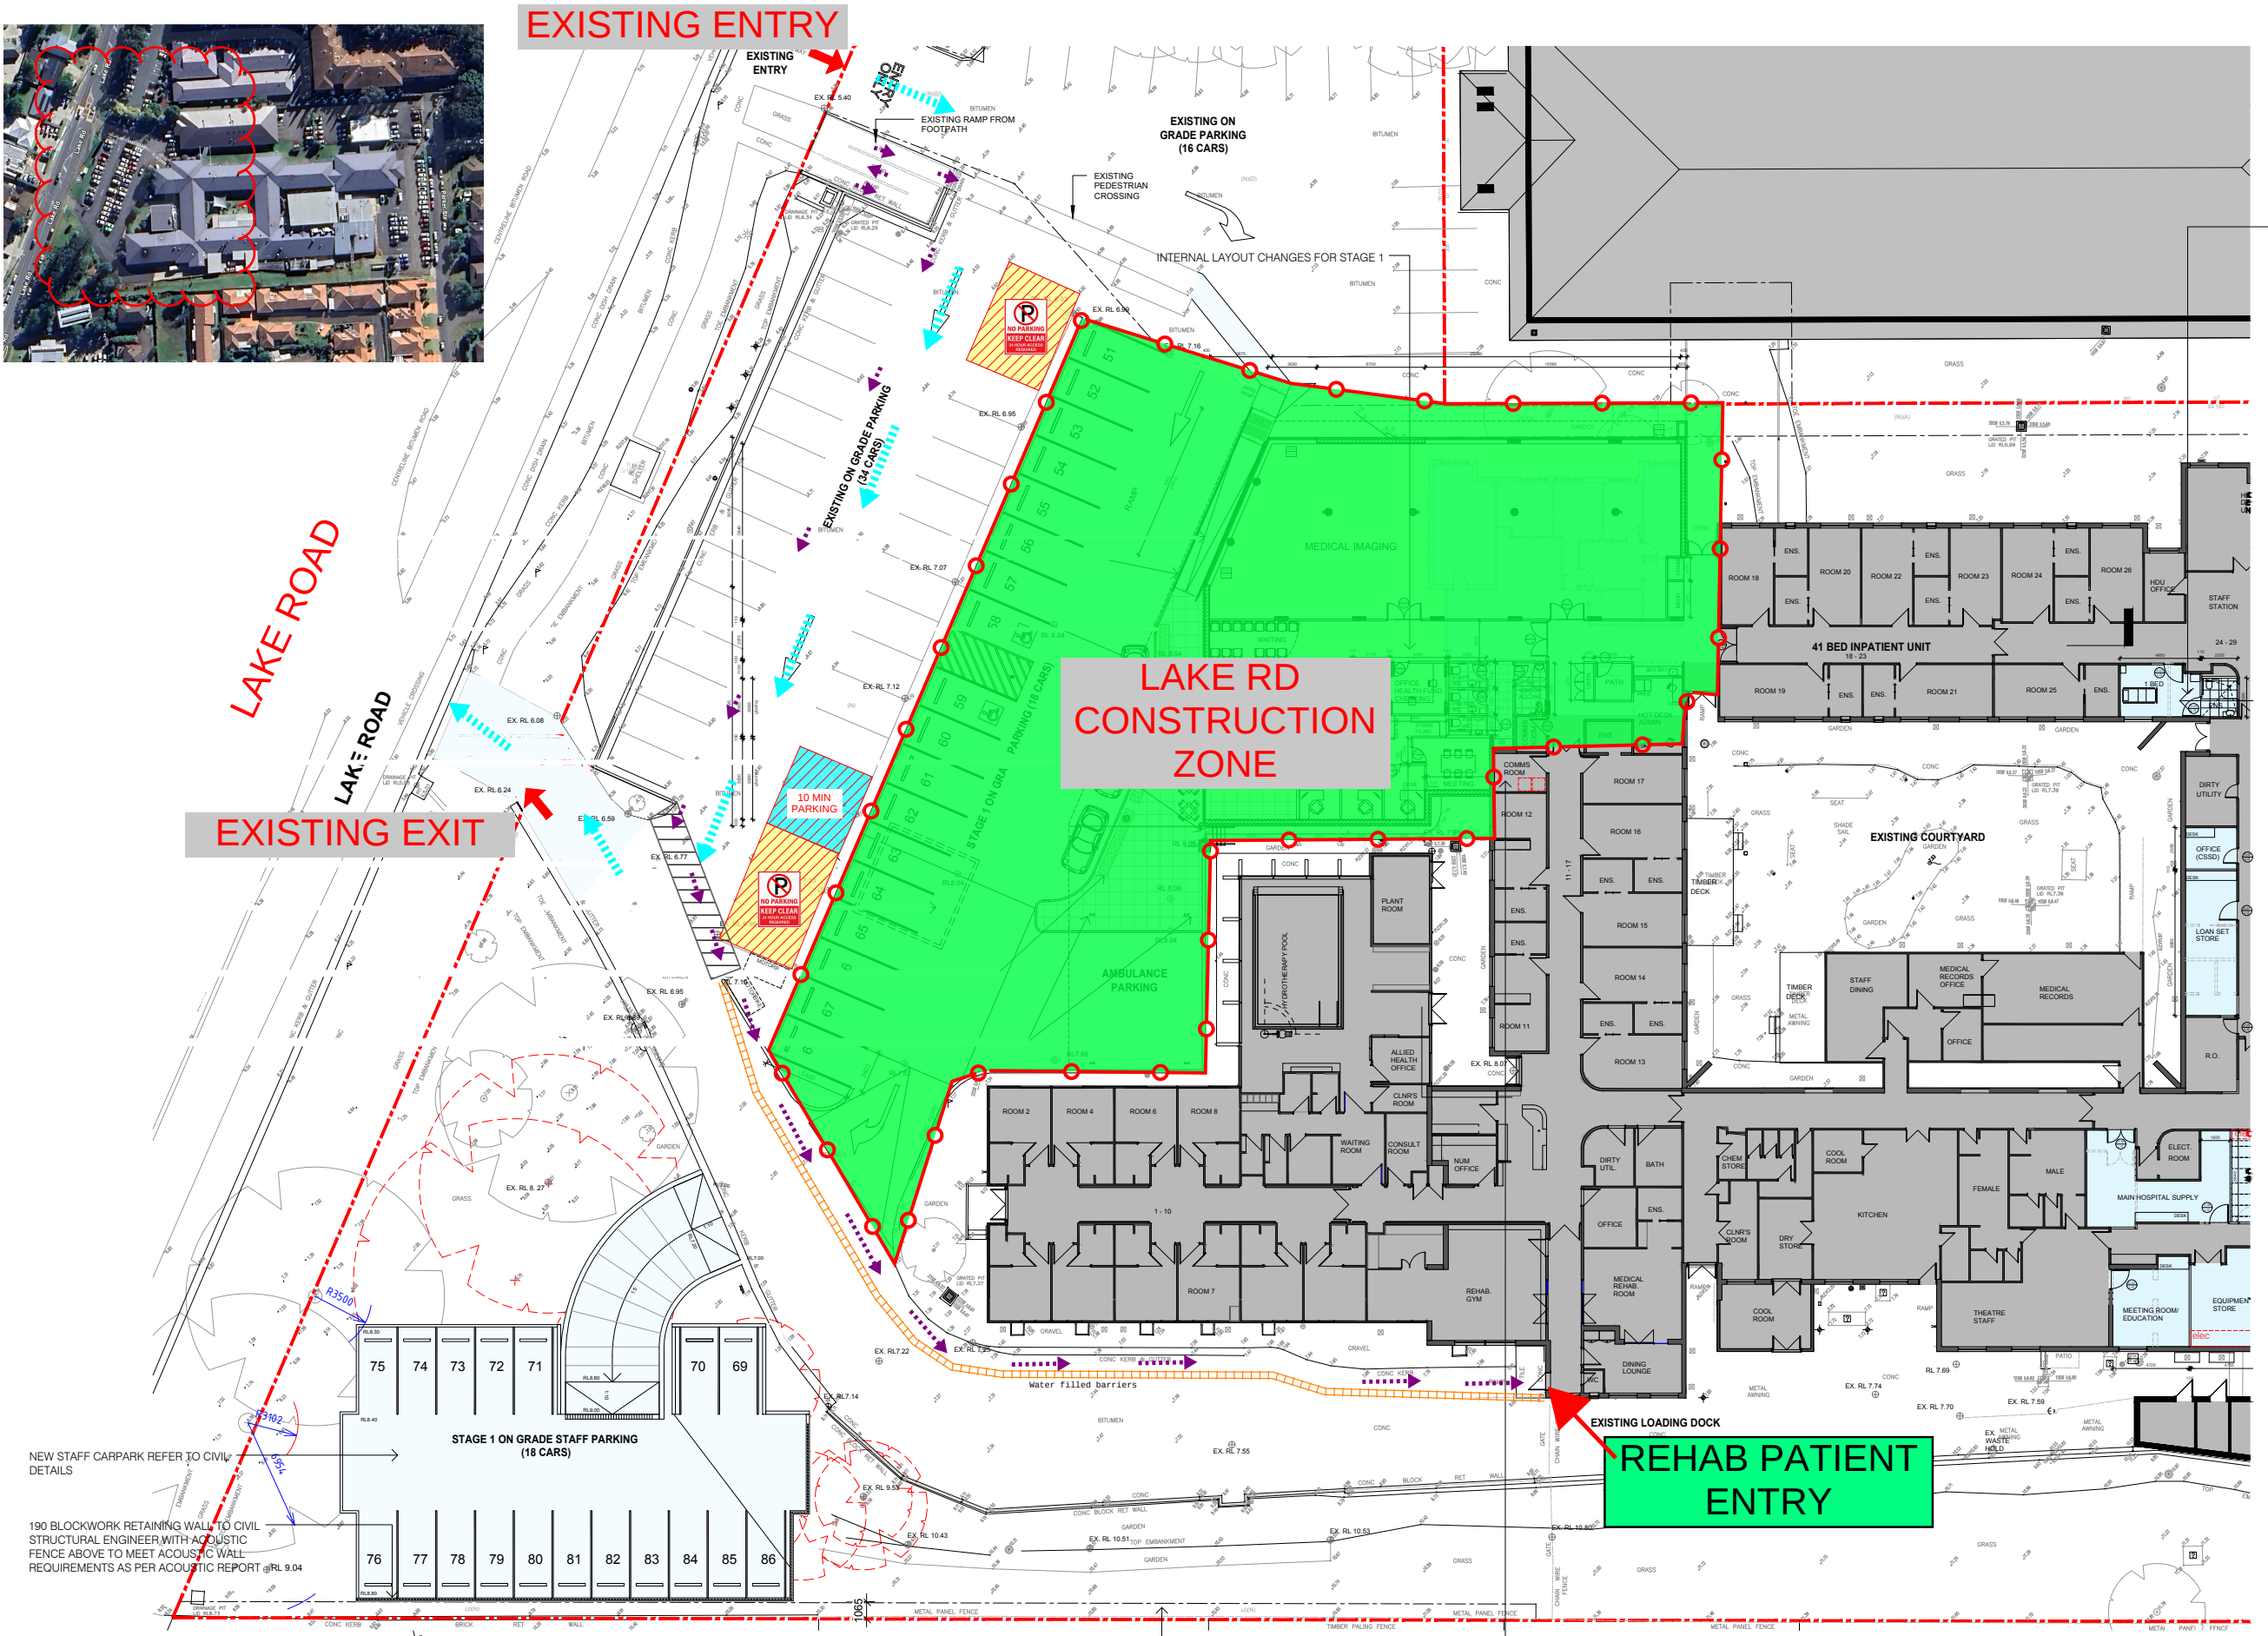

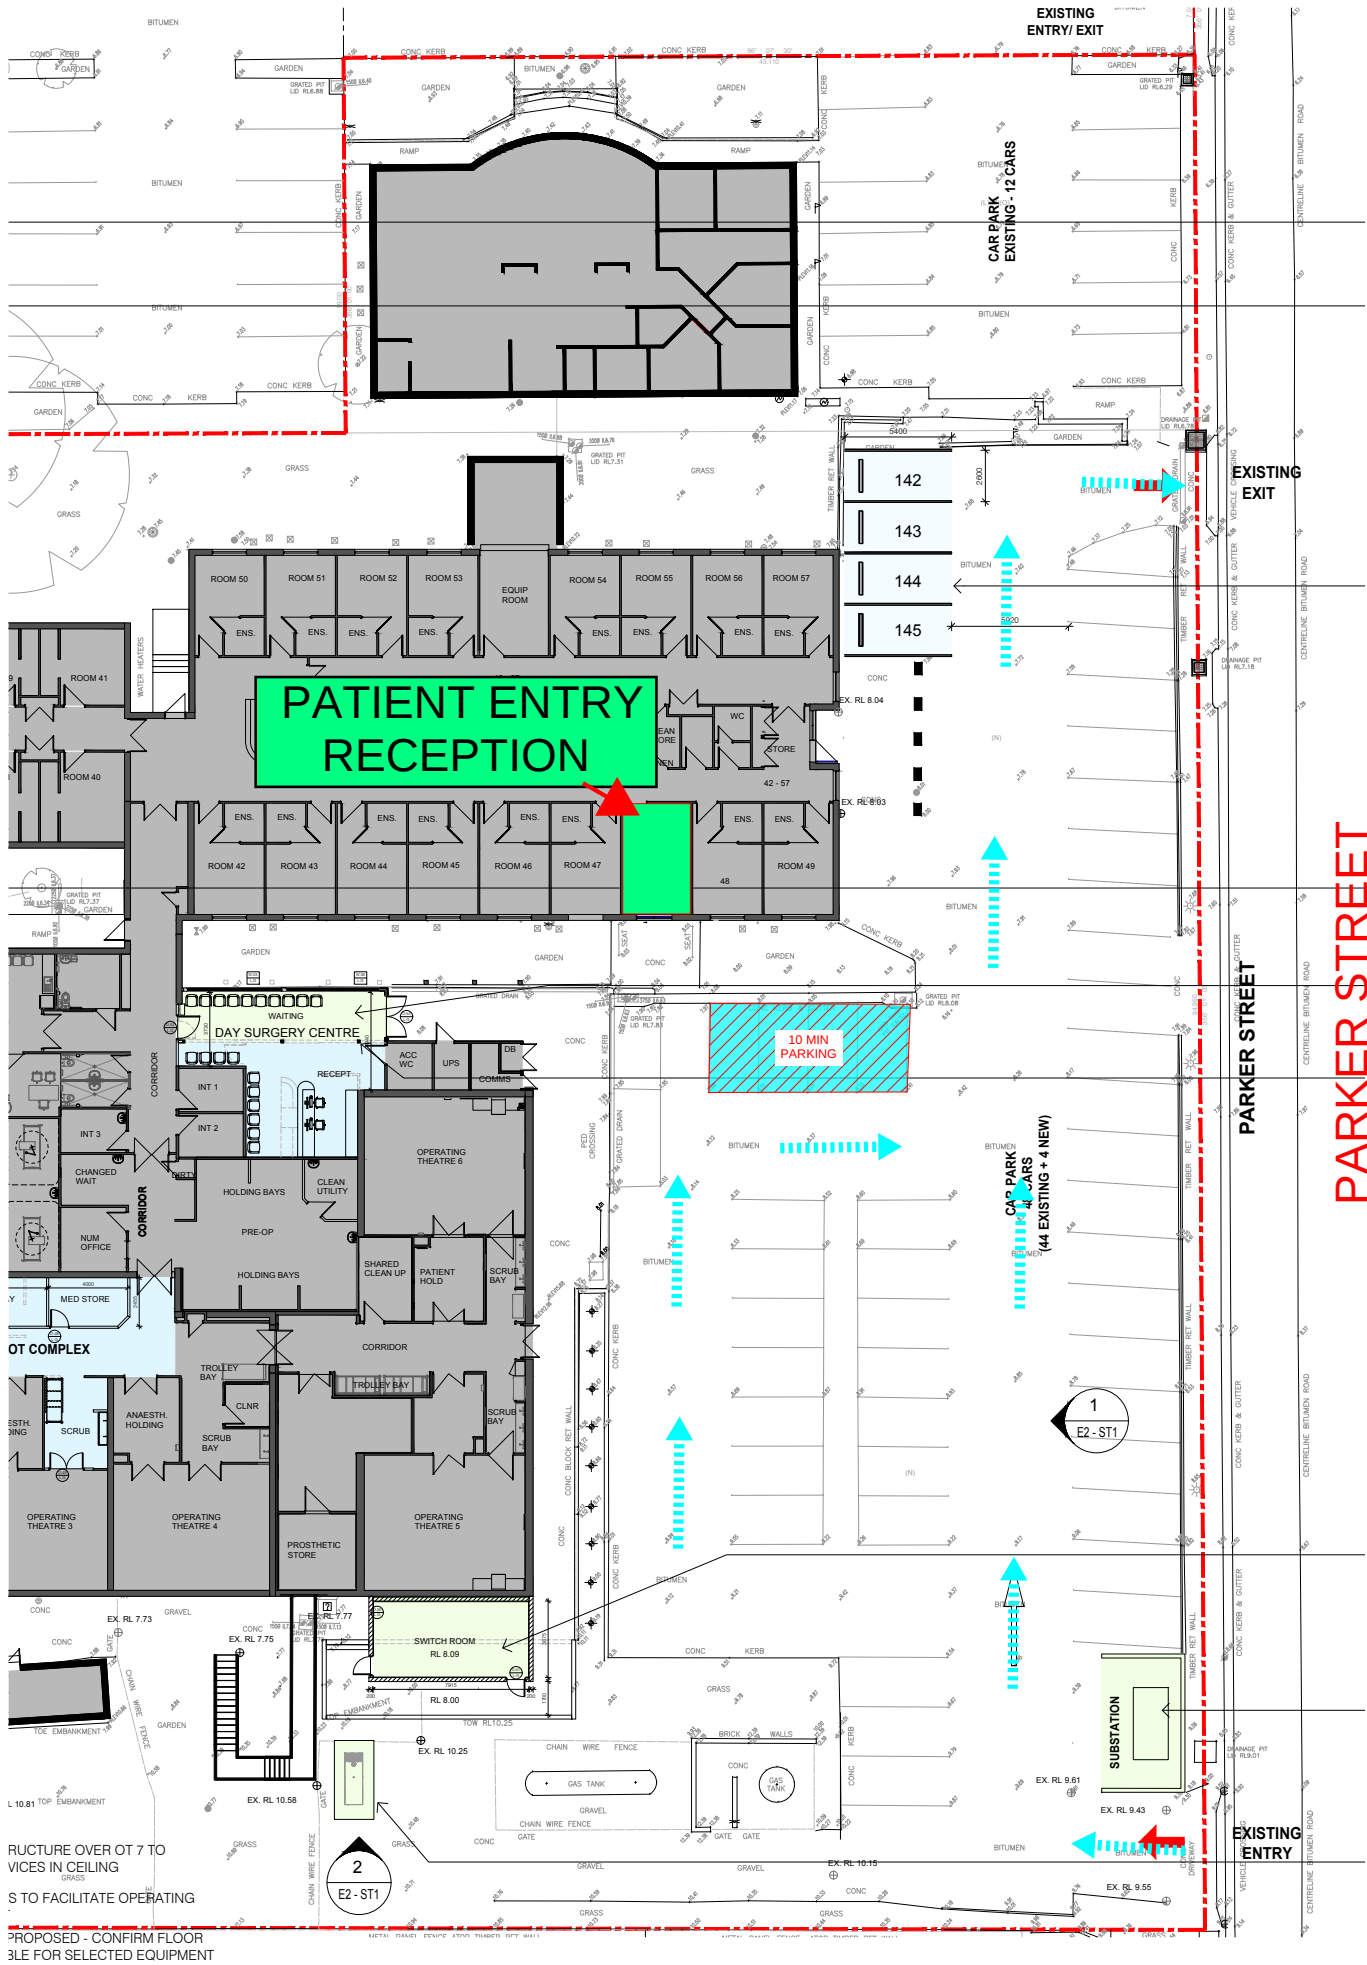

RUCTURE OVER OT 7 TO
VICES IN CEILING
S TO FACILITATE OPERATING
PROPOSED - CONFIRM FLOOR
3LE FOR SELECTED EQUIPMENT

erilyan

COMPANY TITLE

ERILYAN PTY LTD

COMPANY CONTACT

JARRAD BISHOP
0469 274 181

COMPANY ADDRESS

1/27 HOTHAM PARADE,
ARTARMON, NSW,
2064

DRAWING NOTES

LEGEND:

- EXISTING (OUTSIDE SCOPE OF WORK)
- CONSTRUCTION ZONE
- CAR & TRUCK PATHWAY
- PEDESTRIAN PATHWAY
- NO PARKING
- 10 MINUTE MAX PARKING DROP OFF / PICK UP

CLIENT

RAMSAY HEALTH
CARE

PROJECT

PORT MACQUARIE
PRIVATE HOSPITAL

ADDRESS

86-94 LAKE ROAD
PORT MACQUARIE
NSW 2444

DRAWING TITLE

PARKER STREET
TRAFFIC FLOW

NORTH



SCALE

NTS

PAPER SIZE

A3

DATE

11/06/2025

ISSUE

NOT FOR
CONSTRUCTION

PROJECT NO.

E286

SHEET NO.

REVISION

A